


C16

C8	C9	
C15	C16	C17
C24	C25	C26

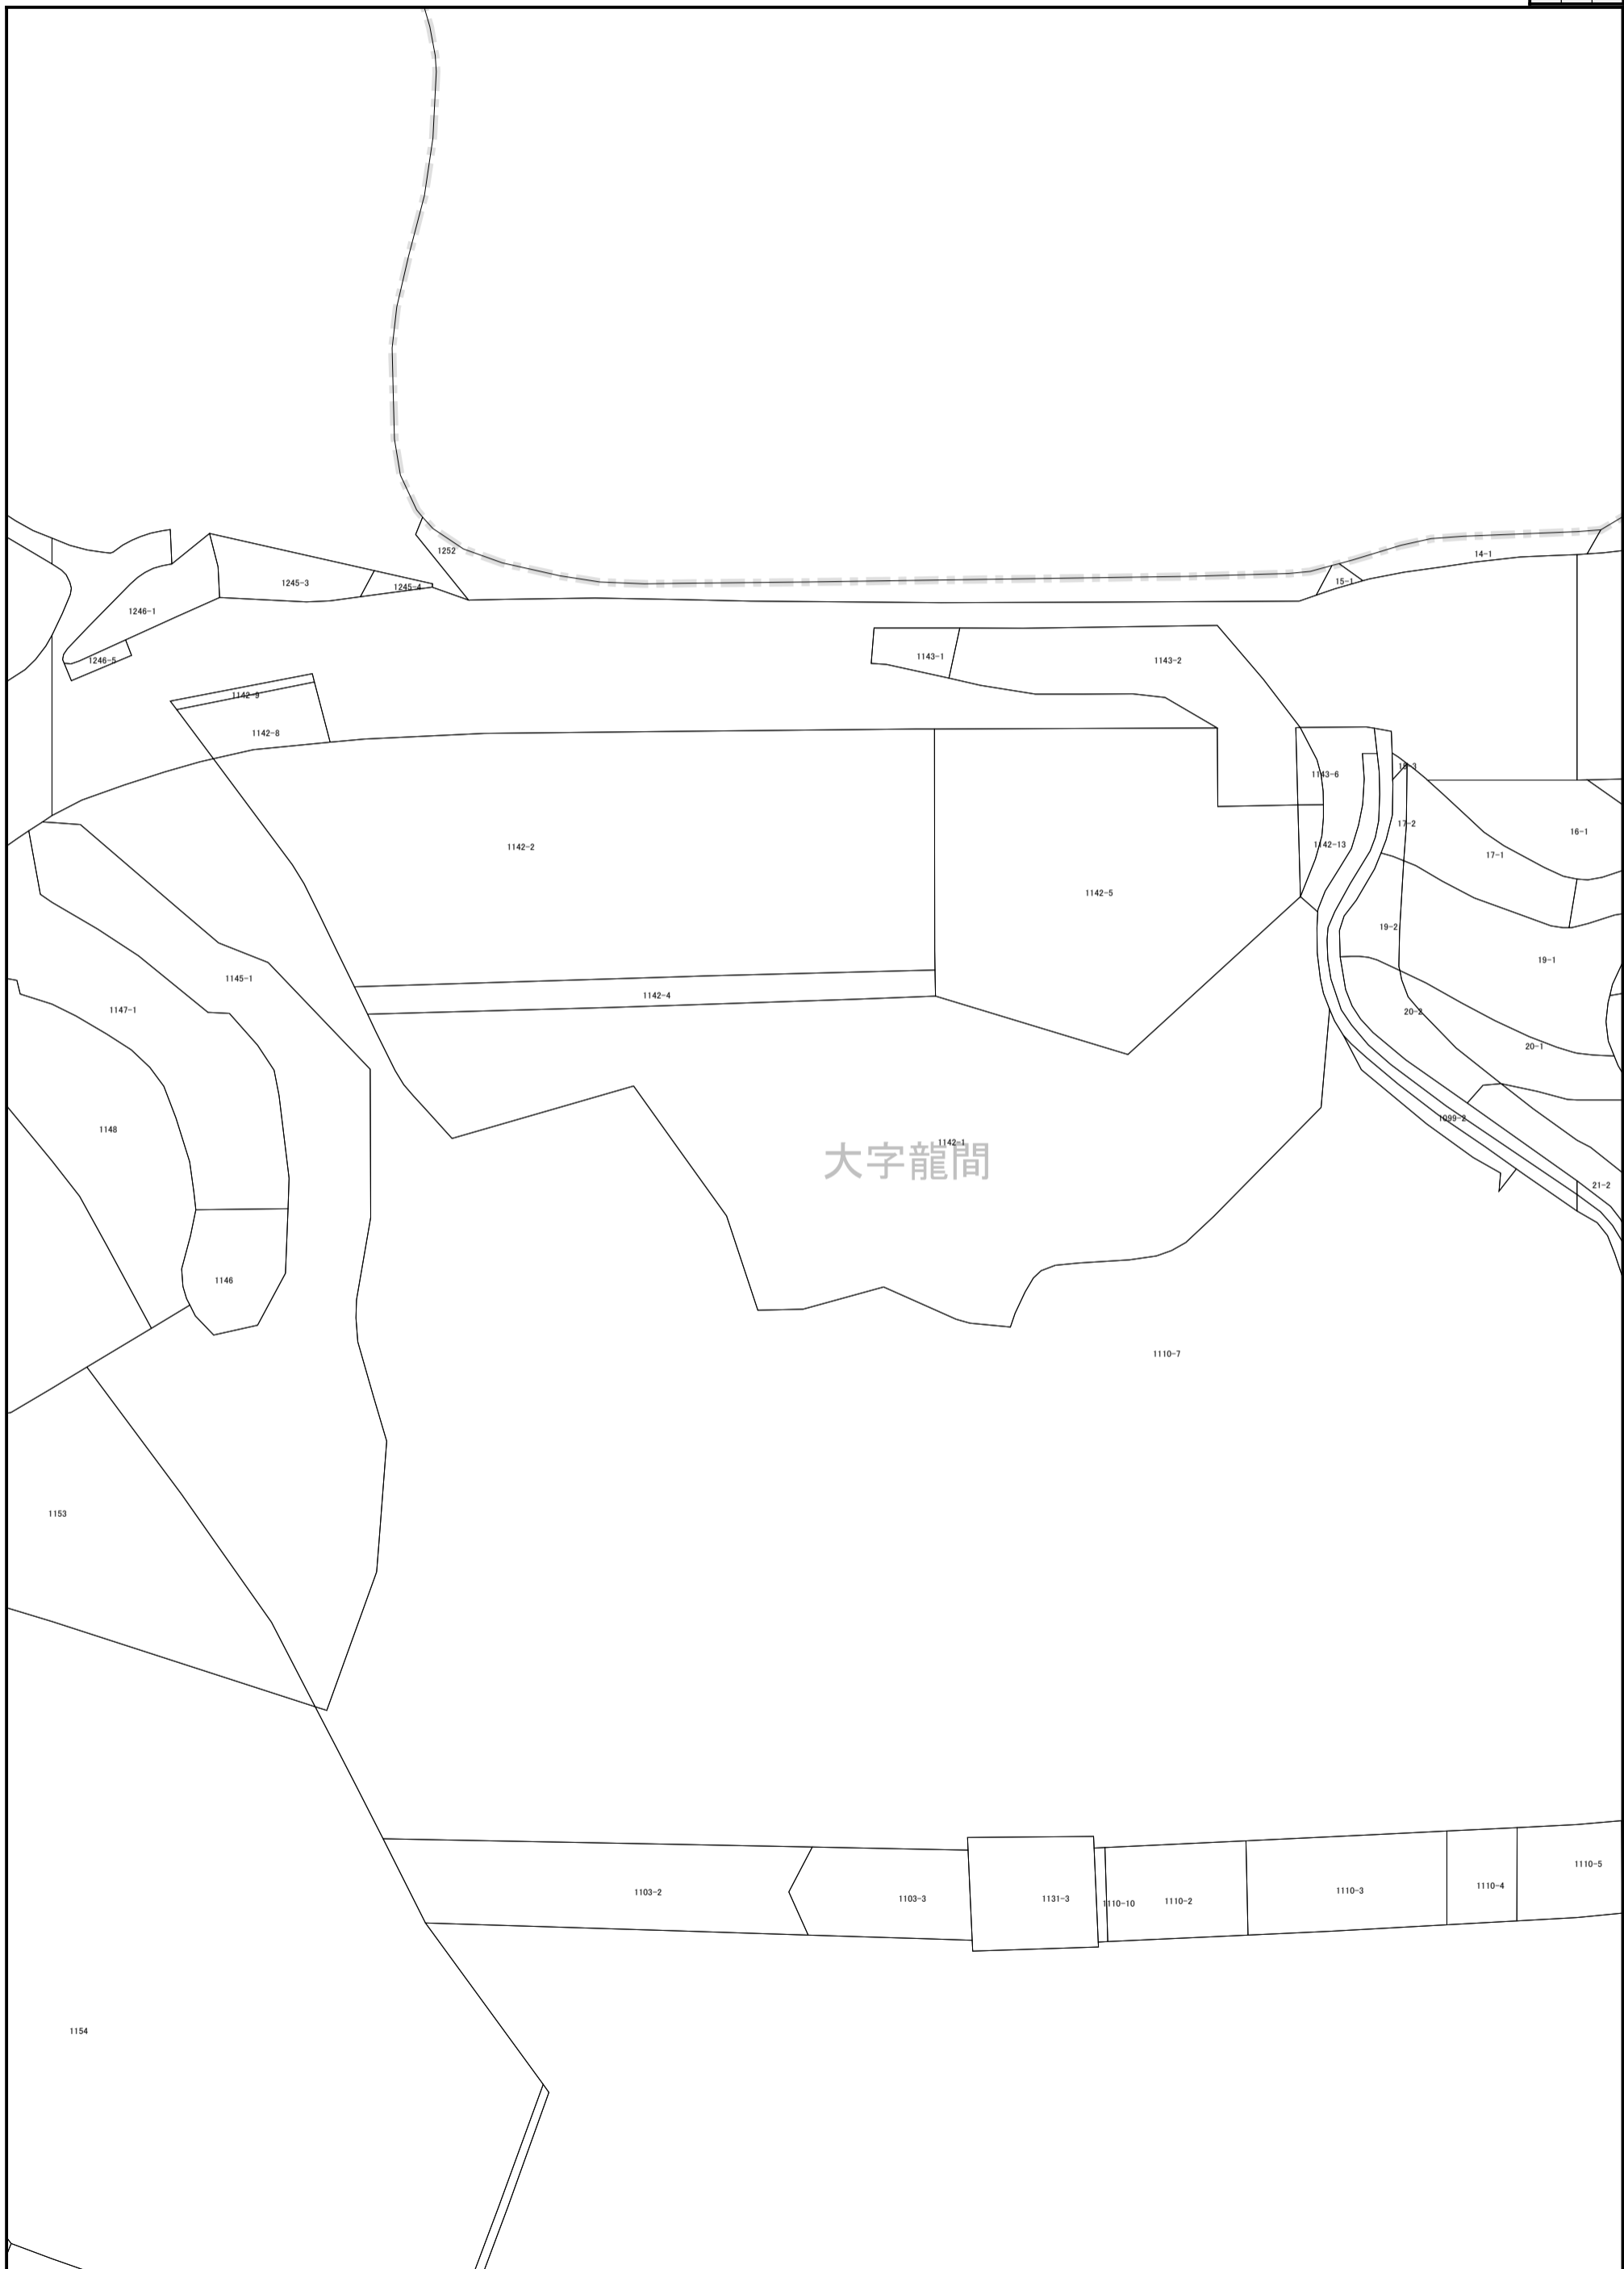

1 : 1000

0 25 50 75 100 (m)