


大東市下水道施設平面図

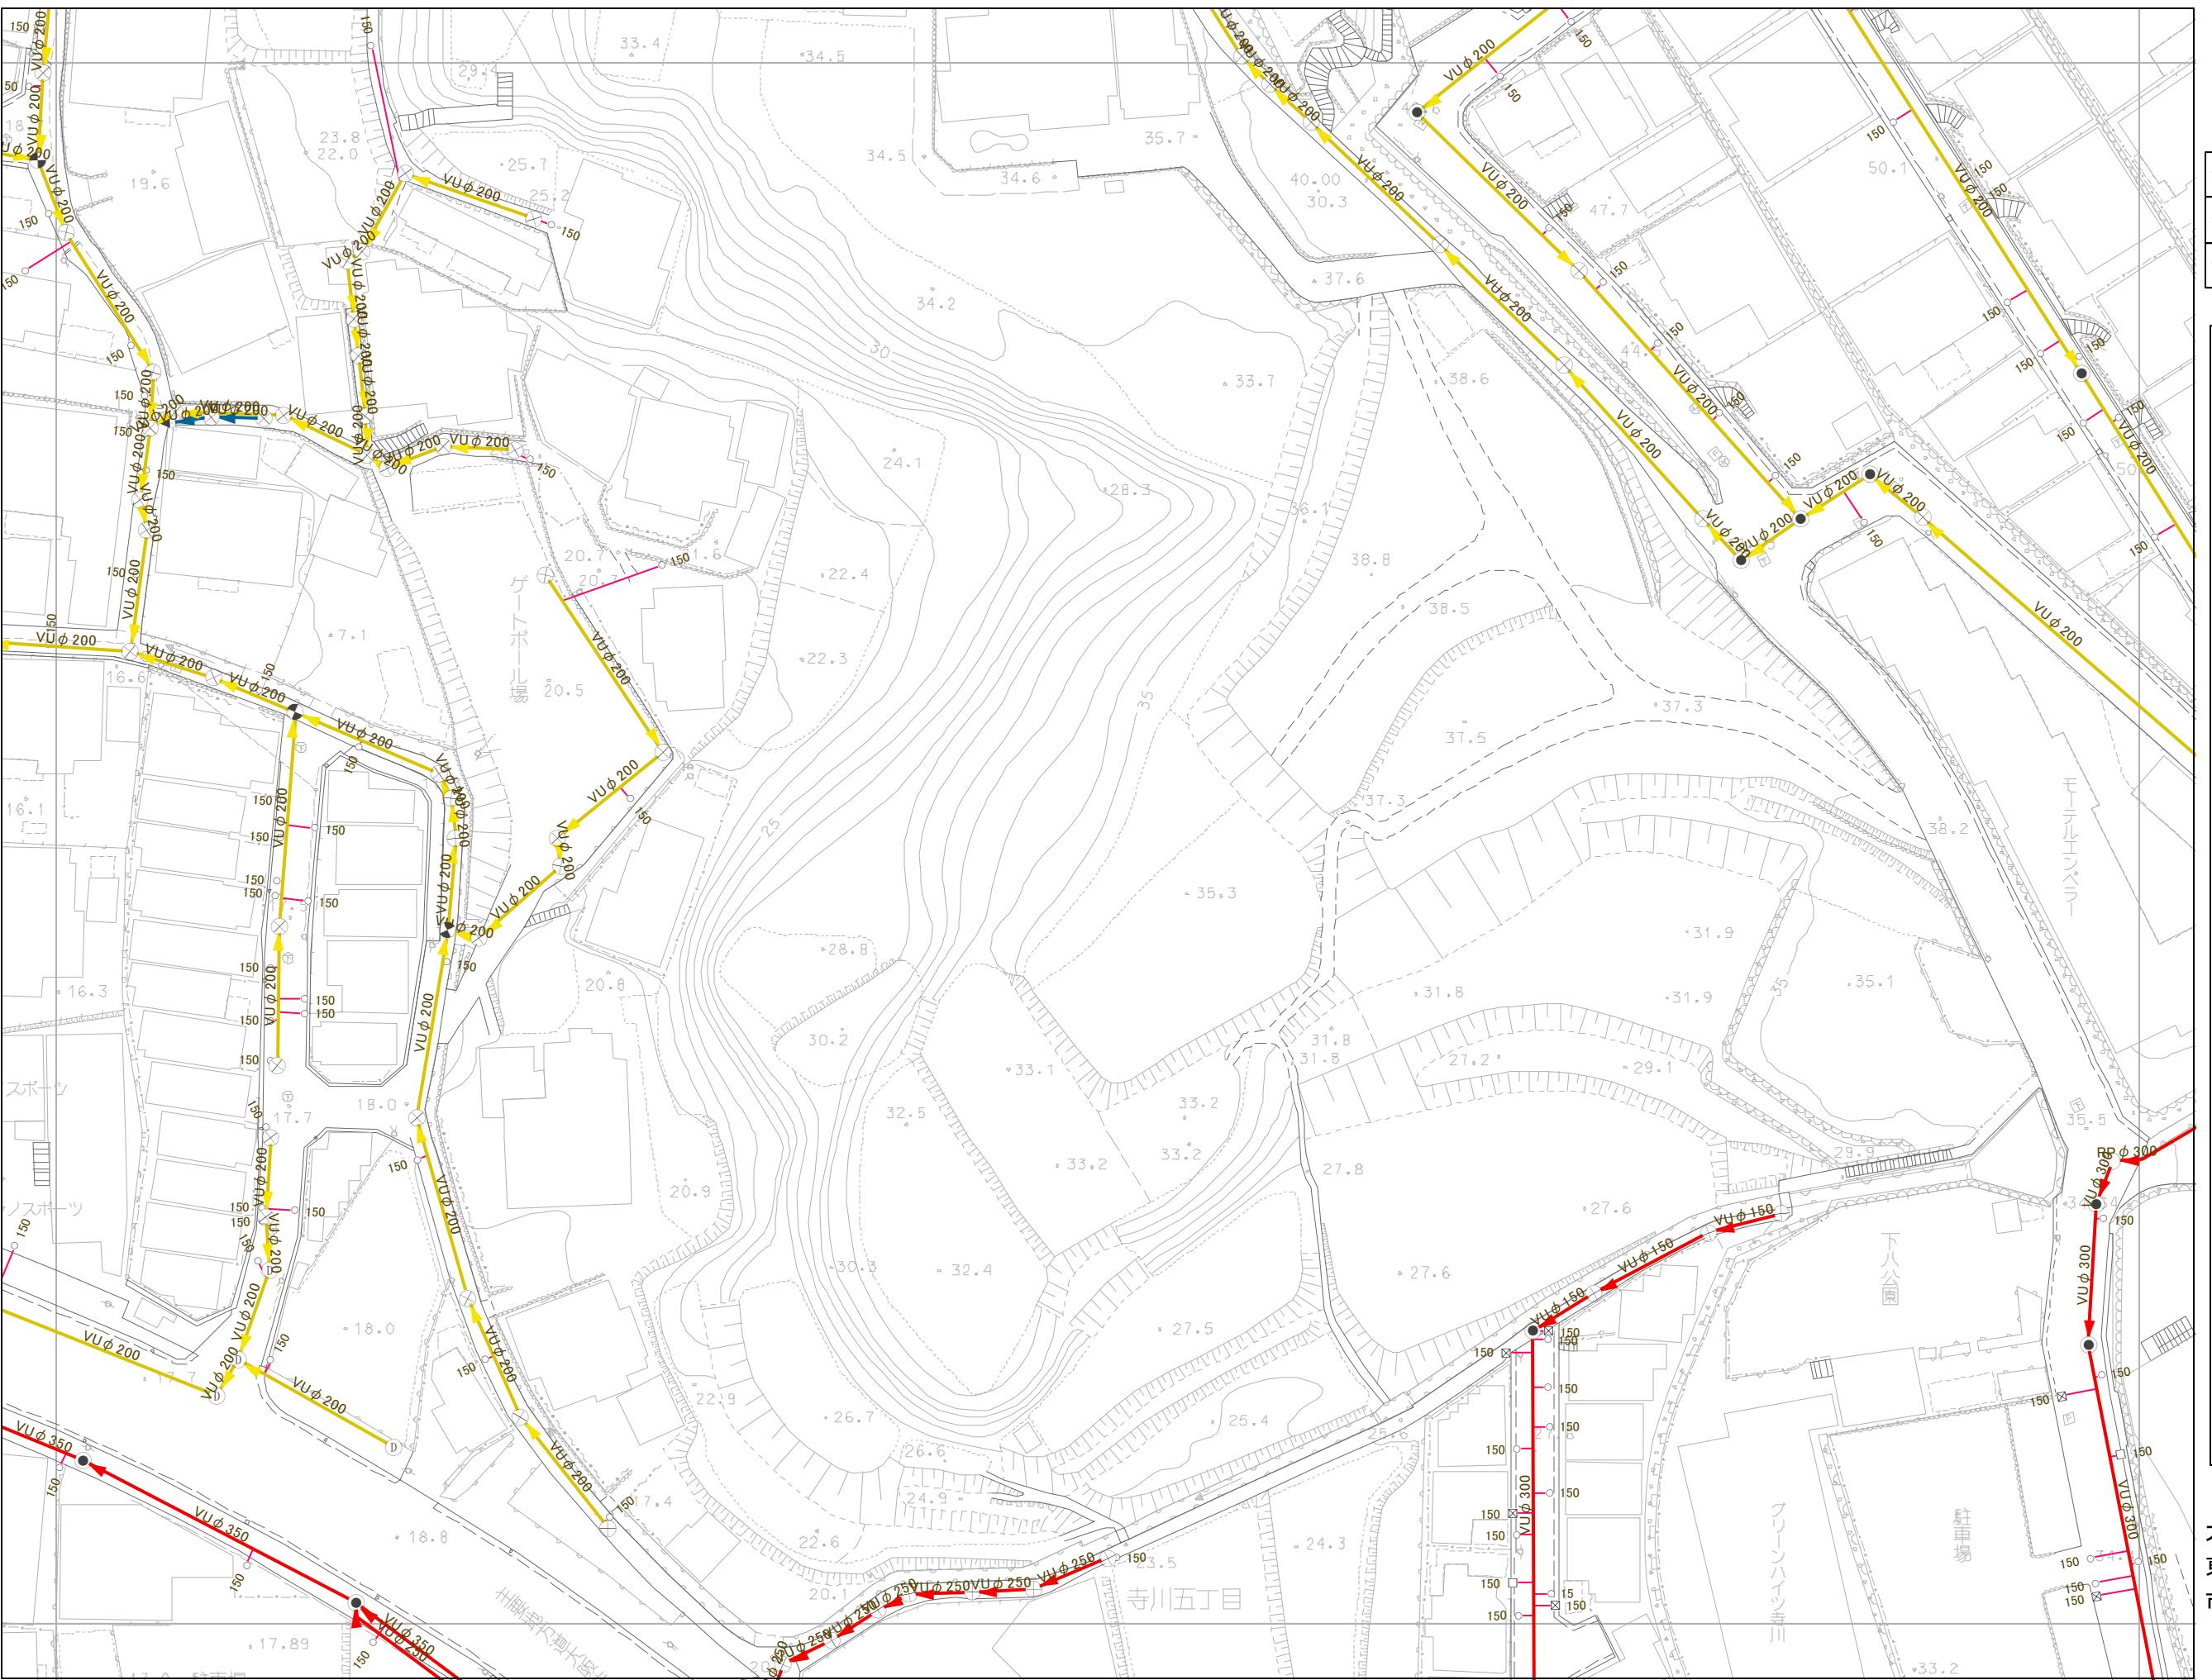

10-09-2	10-10-1	10-10-2
10-09-4	10-10-3	10-10-4
10-14-2	10-15-1	10-15-2

大東市