



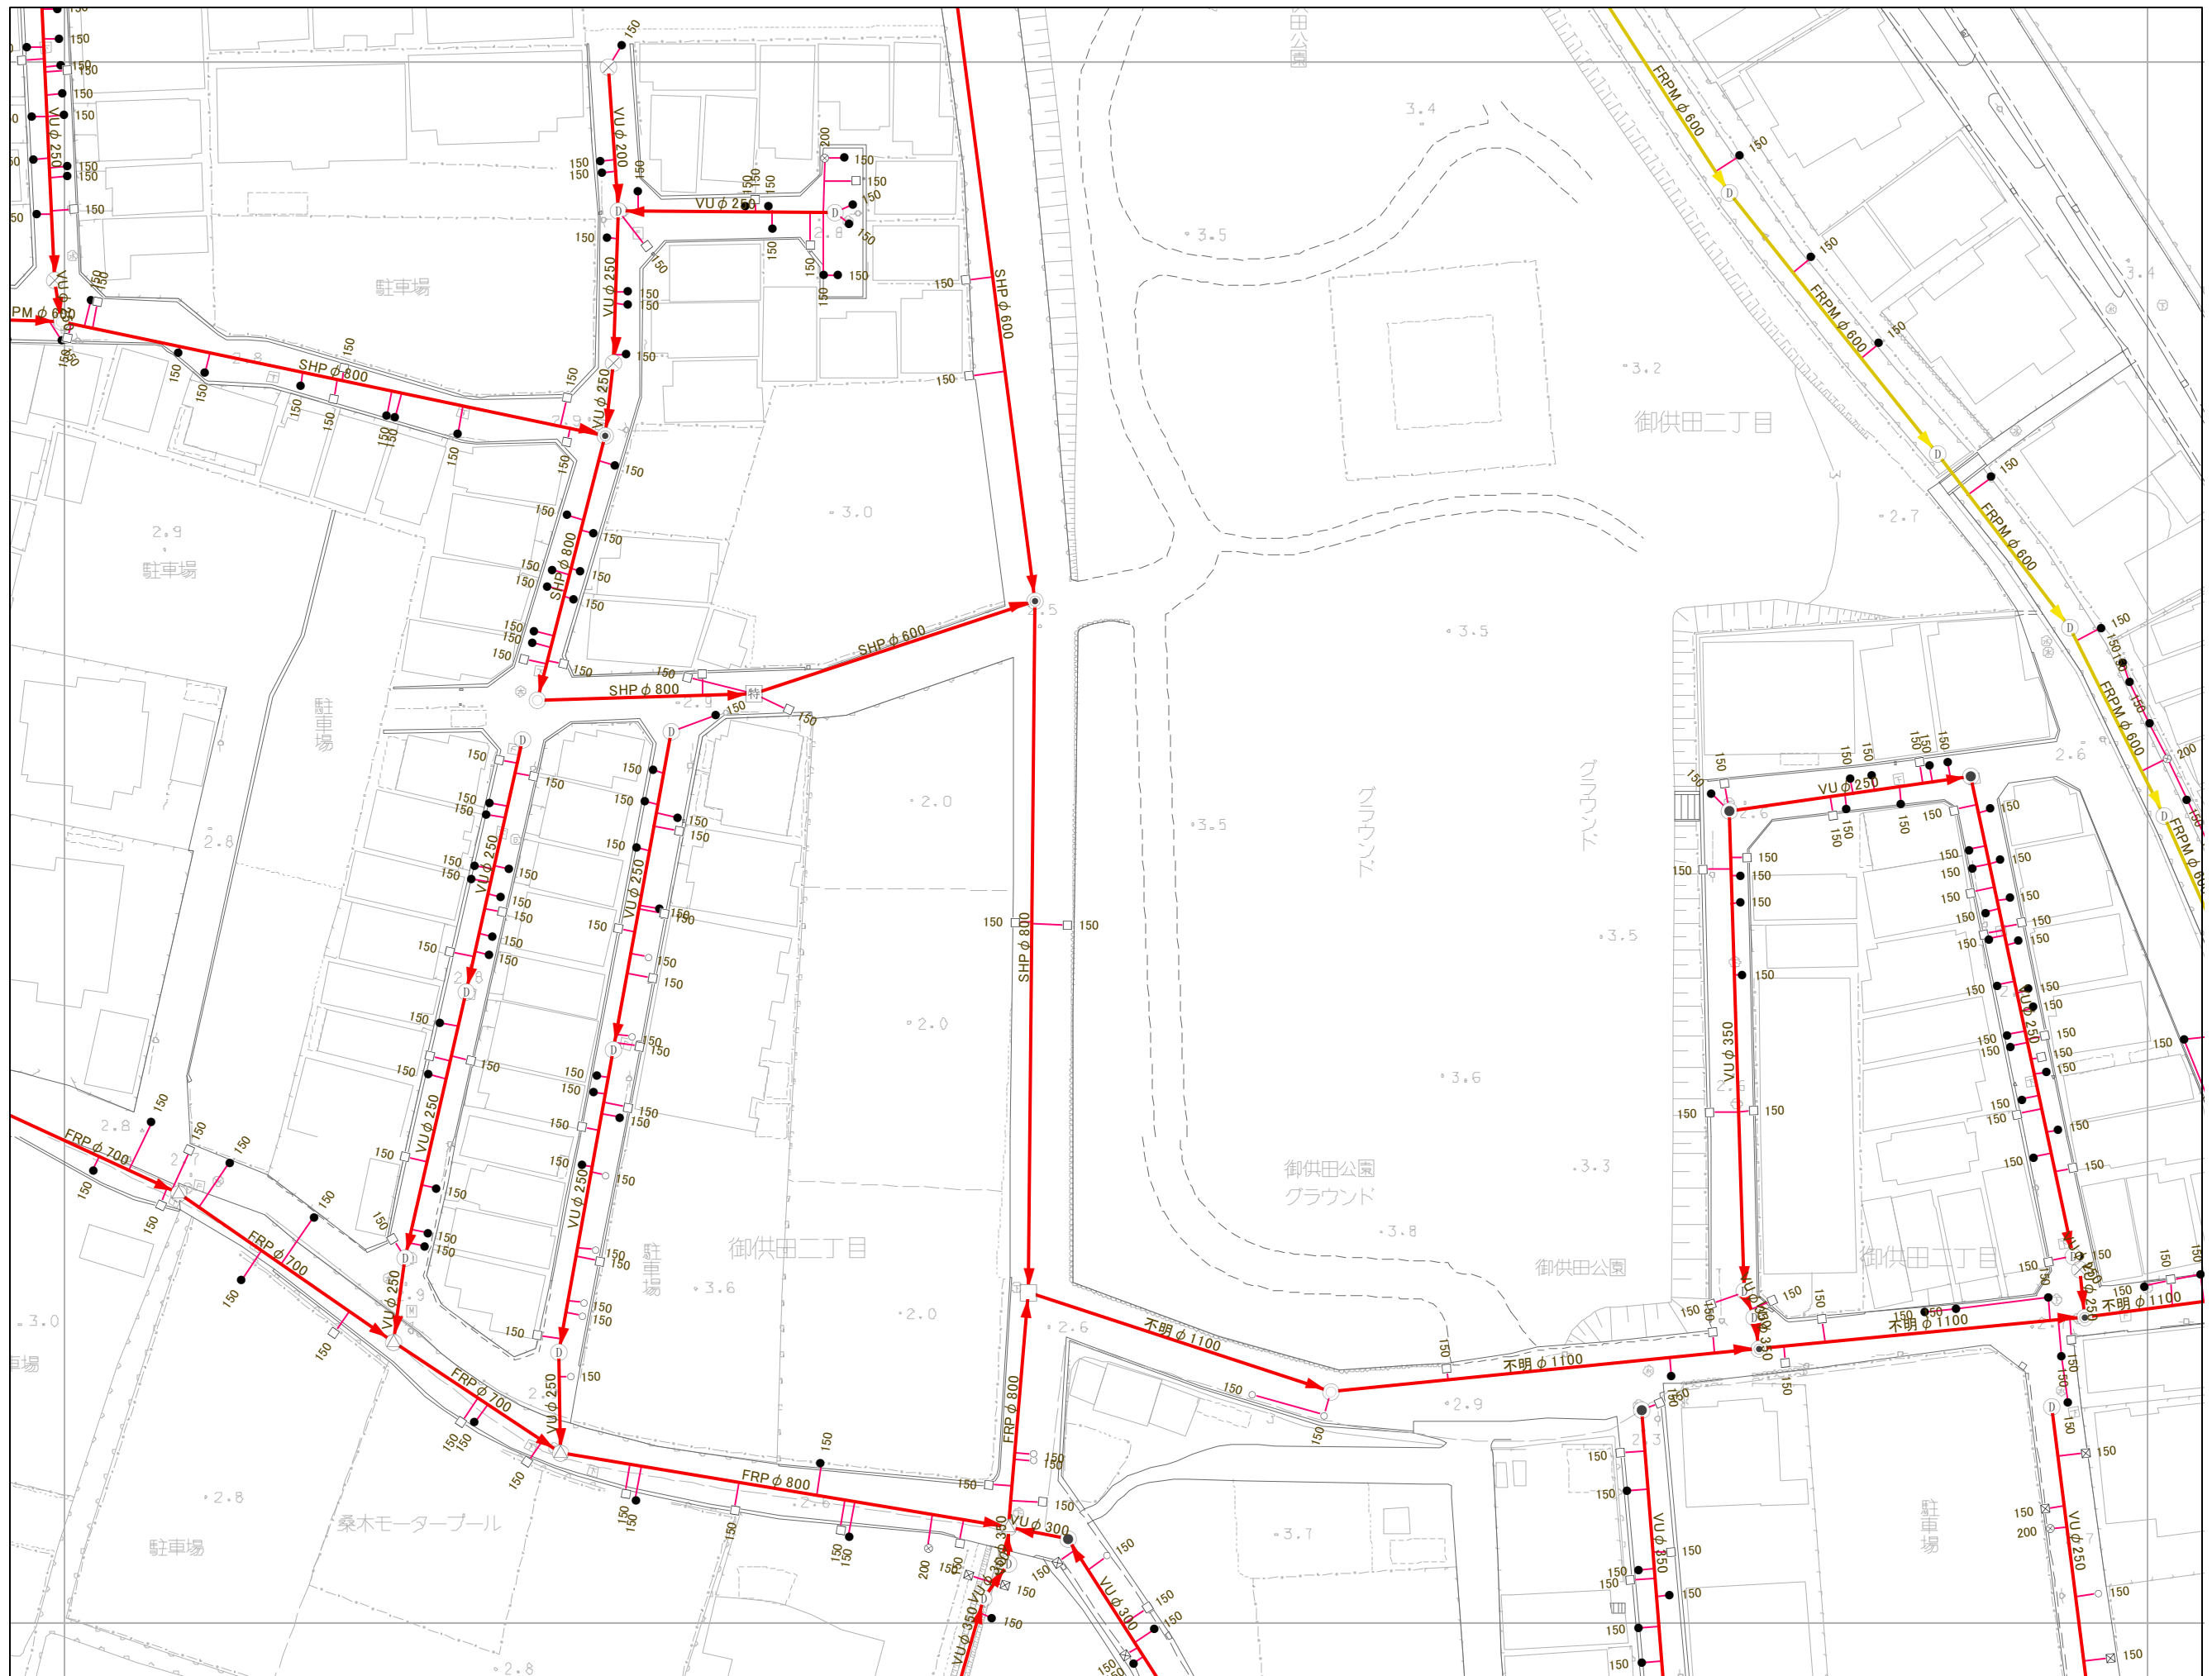

06-20-2	10-16-1	10-16-2
06-20-4	10-16-3	10-16-4
06-25-2	10-21-1	10-21-2

凡例

人孔・櫛

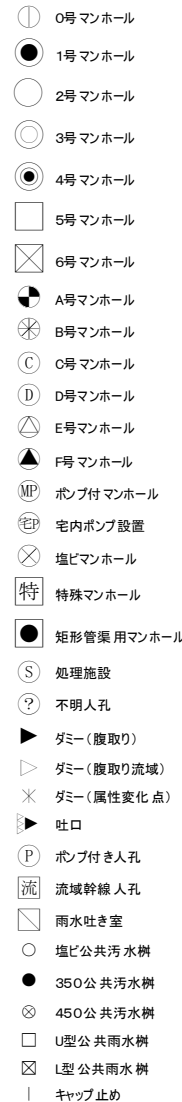

管渠・取付

